

- NOTES**
- GENERAL NOTES, SEE DWG. NO. MKRB-16-001.
  - PRECAST CONC. PIPE & JOINT, SEE DWG. NO. MKRB-16-003, SHEET 1 OF 2.

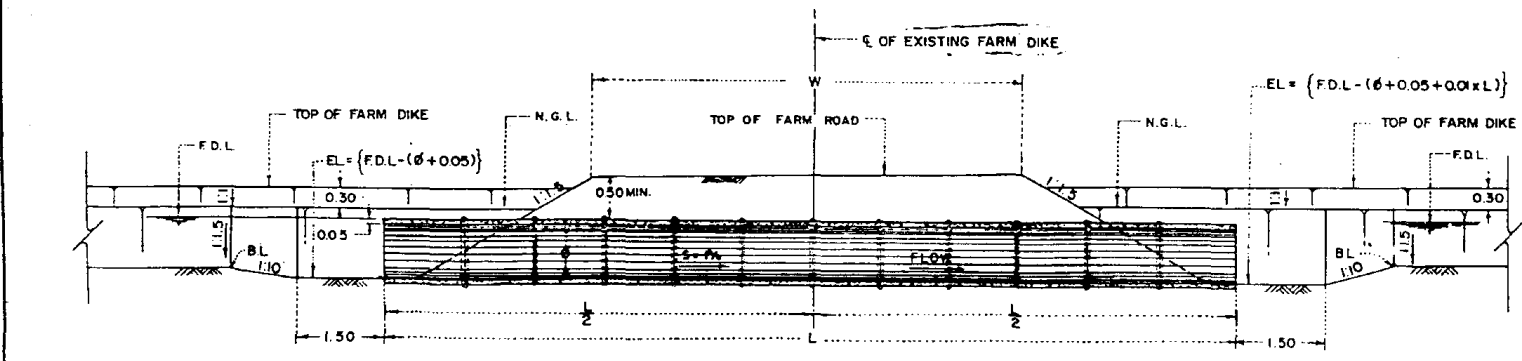


TABLE OF DIMENSIONS

DISCHARGE (L. / SEC.)	PIPE DIA Ø (M.)	ENTRANCE FOR			
		1 - PLOT		2 - PLOTS	
		W. (M.)	L. (M.)	W. (M.)	L. (M.)
85	0.50	5.00	9.00	6.50	10.00
170	0.60		9.00		11.00
255 / 340	0.80		10.00		11.00
510	1.00		10.00		12.00

KINGDOM OF THAILAND  
MINISTRY OF AGRICULTURE AND COOPERATIVES  
ROYAL IRRIGATION DEPARTMENT

**MEKLONG IRRIGATION PROJECT**  
RIGHT BANK  
TYPICAL ENTRANCE CULVERT IN DRAIN  
PLAN & SECTION

ILACO/EMPIRE M & T CONSULTANTS		R.I.D
DESIGNER	CONSULTANTS	SUBMITTED
DESIGNED <i>Udomsuk</i>	REVIEWED <i>Udomsuk</i>	REVIEWED <i>Udomsuk</i>
DRAWN KRISSANA	APPROVED <i>Udomsuk</i>	RECOMMENDED <i>Udomsuk</i>
CHECKED <i>S. S.</i>	DATE 12-2-1982	APPROVED <i>Udomsuk</i>
BANGKOK, THAILAND.		8-6-1982 DATE
		DRAWING NO. SHEET 1 OF 2 MKRB-16-026

I	PLAN, SECTIONS, NOTE 2 & PIPE DIMENSIONS. NOTE 3 IS CANCELLED	APPROVED DATE 17-1-1983	APPROVED <i>M. S.</i> DATE Mar. 9, 1983
NO.	REVISION	CONSULTANTS	R I D